



P10-101	P10-102	P10-103	P10-104	P10-105	P10-106	P10-107	P10-108	P10-109	P10-110	P10-111	P10-112	P10-113
---------	---------	---------	---------	---------	---------	---------	---------	---------	---------	---------	---------	---------

PLAN 1 – PAVILJONG 10

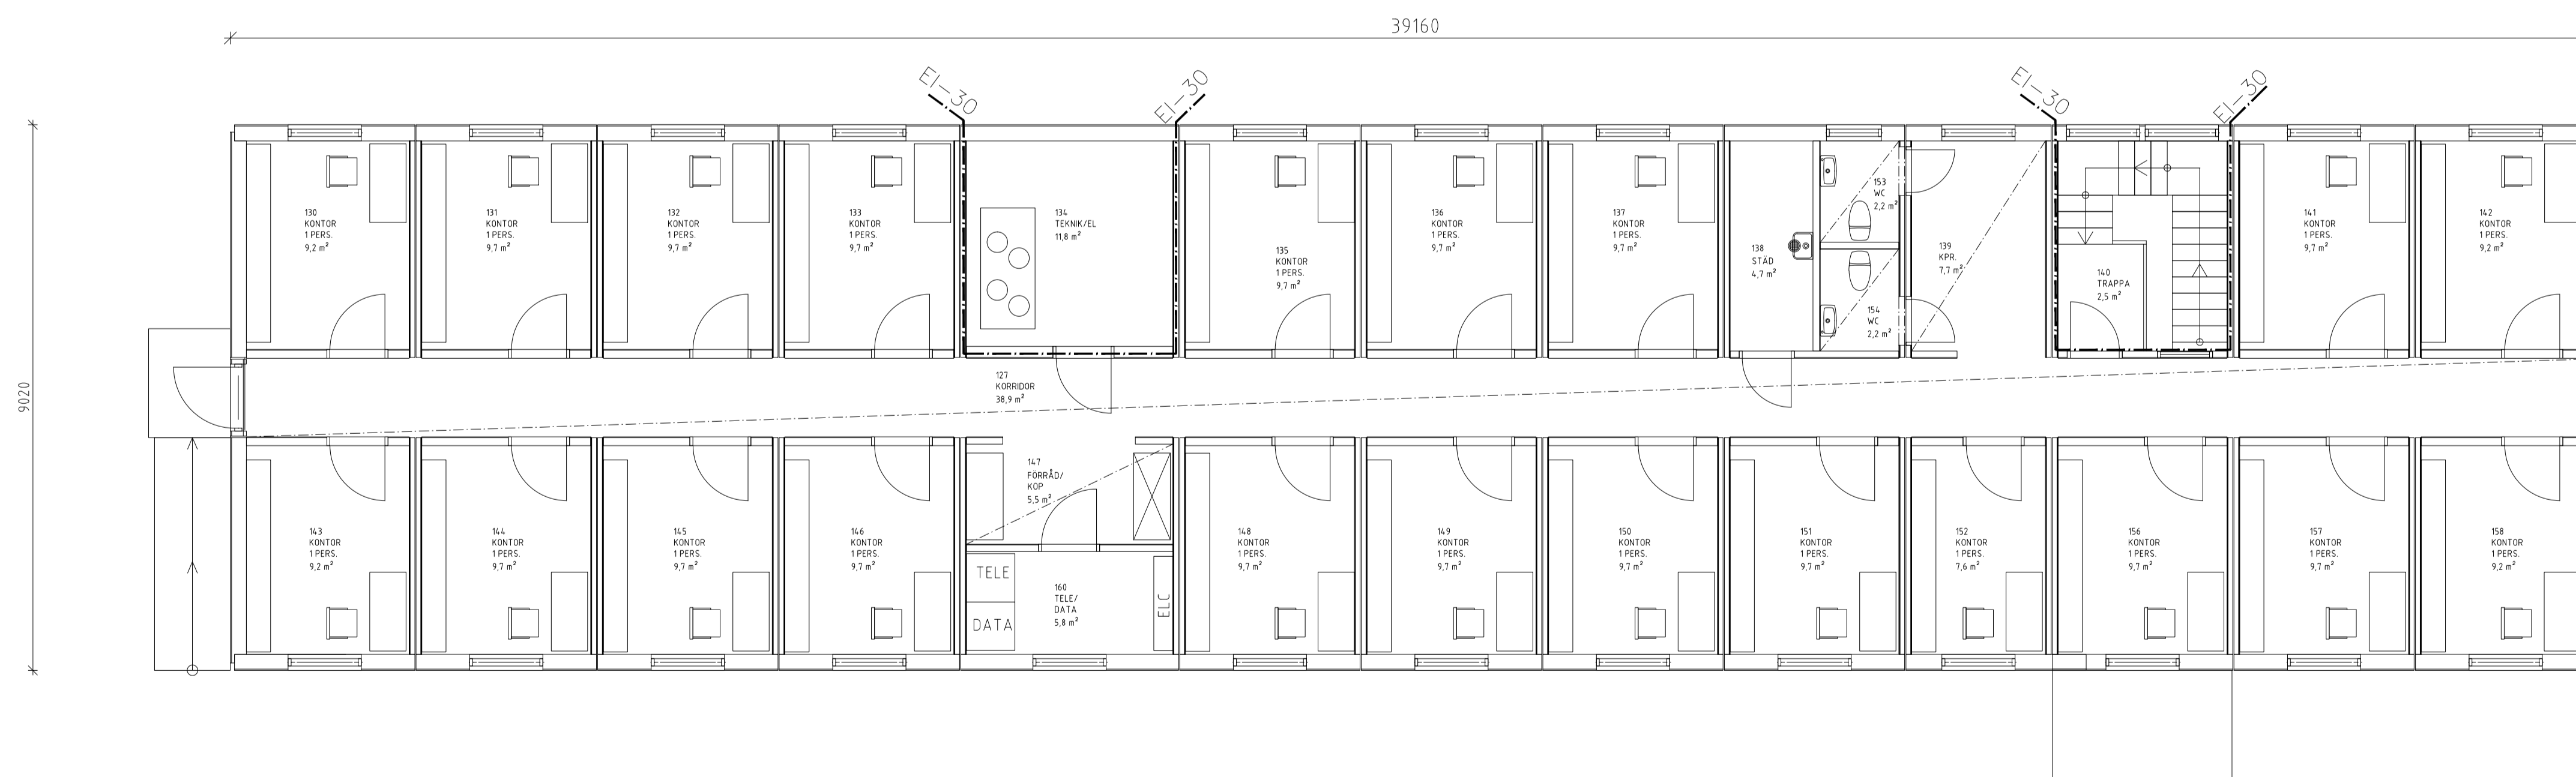

P10-201	P10-202	P10-203	P10-204	P10-205	P10-206	P10-207	P10-208	P10-209	P10-210	P10-211	P10-212	P10-213
---------	---------	---------	---------	---------	---------	---------	---------	---------	---------	---------	---------	---------

PLAN 2 – PAVILJONG 10

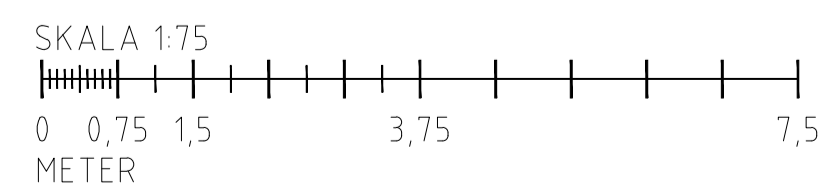

A	Plan	14-09-01	TS
BET	ANT	ÄNDRINGEN AVSER	SIGN
Preliminärhandling			
Paviljong Östra Sjukhuset Göteborg Västfastigheter			
MOELVEN ByggModul			
Moelven ByggModul AB, Ölsby 193 685 92 Torshy Tel: +46 10 122 56 90			
ORDER NR	RITAD AV	HANDLÄGGARE	
2014-6107	T. Sobiesiak	J. Larsson	
DATUM	ANSVARIG		
2014-08-27	T. Augustsson		

Paviljong 10, By: 4934
Plan 1 och 2.

PCS <small>Skanska Construction Systems</small>	SKALA	NUMMER	BET
	1:75	A1 K-30-1-102	-